

GENERAL NOTES



1. COORDINATE EXACT LOCATION OF EACH LIGHTING FIXTURE WITH CABLE TRAY LAYOUTS AND AIR DUCT LAYOUTS.
2. FIXTURES SHALL BE LOCATED AT THE SAME ELEVATION IN EACH ROOM, UNLESS OTHERWISE NOTED.
3. FOR LIGHTING PANEL SCHEDULES SEE DWG E9.21.34
4. FOR LIGHTING FIXTURE SCHEDULES SEE DWG E9.30.01
5. PROVIDE 2" RIGID GALVANIZED STEEL SLEEVES FOR ALL CONCRETE CEILING AND WALL PENETRATIONS.

SHEET KEYNOTES:


N001 SEE DWGS. E8.10.32 & E8.10.33 FOR STAIRS NO.1, 2, 5, 6, 7 & 8 SECTIONS

SHEET NOTES

1. COORDINATE EXACT LOCATION OF EACH LIGHTING FIXTURE WITH CABLE TRAY LAYOUTS AND AIR DUCT LAYOUTS.
2. FIXTURES SHALL BE LOCATED AT THE SAME LOCATION IN EACH ROOM, UON.

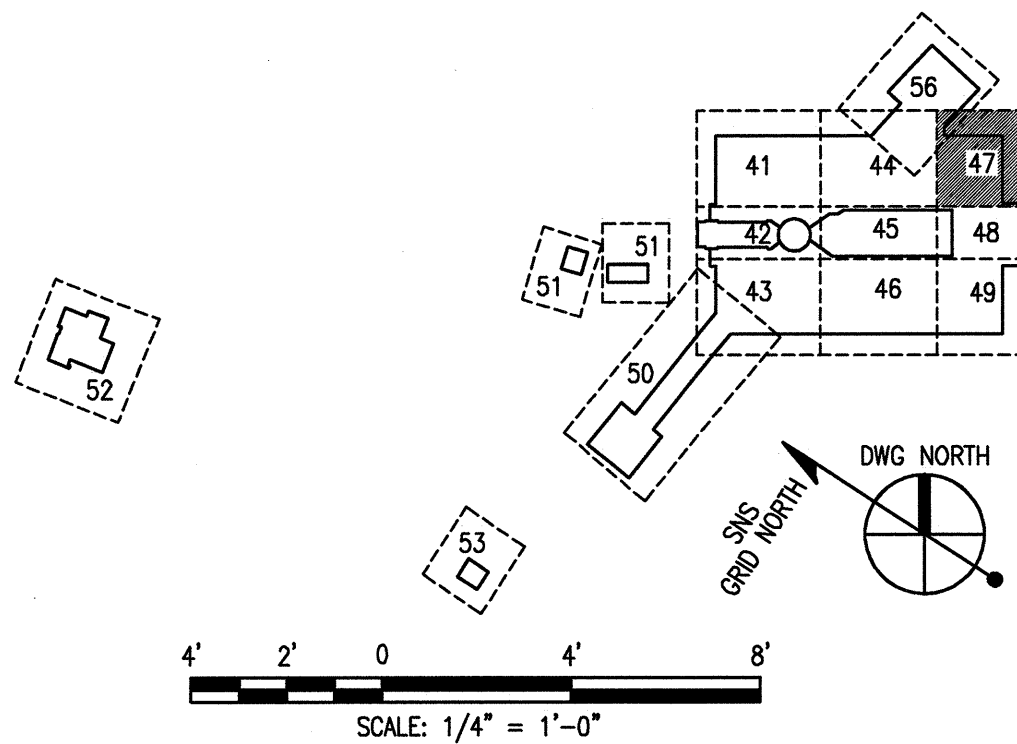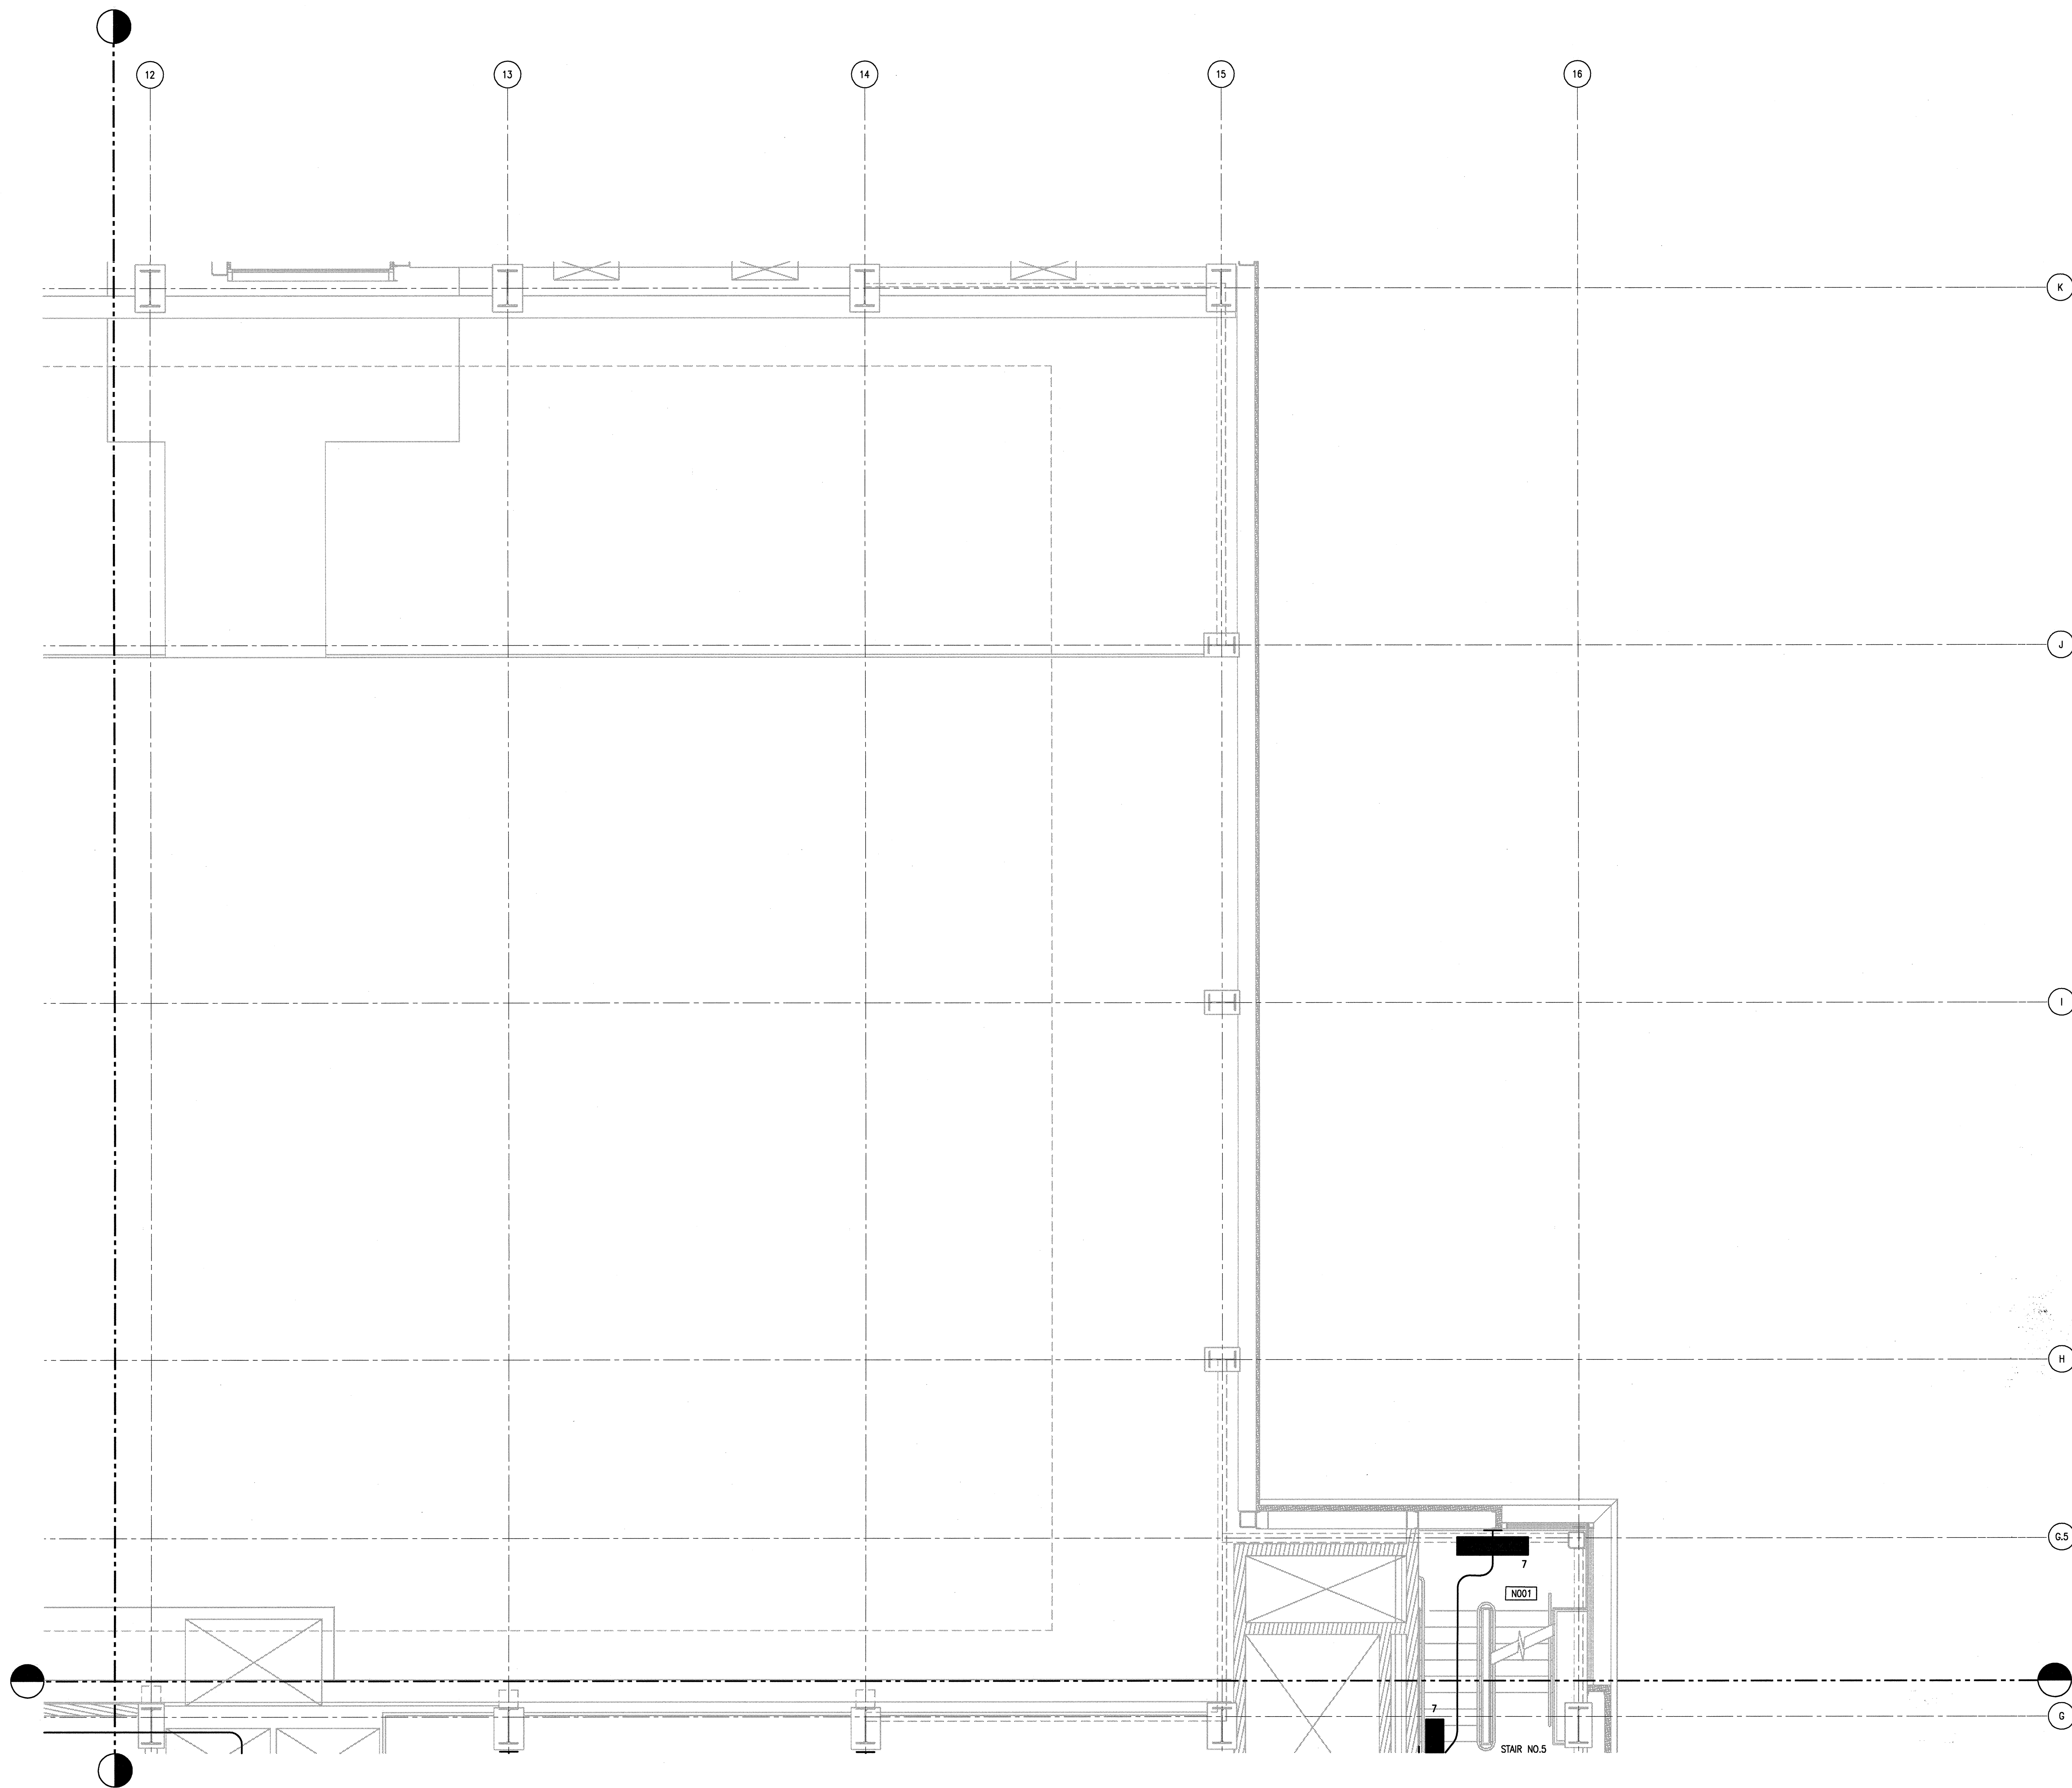

108030700-E8E-8700-A197

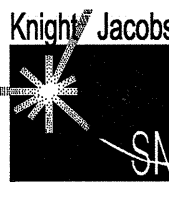

Knight/Jacobs Joint Venture
701 Scarboro Road, MS 8253
Oak Ridge, TN 37830
865-241-9433
fax 865-241-3400

KNIGHT
Knight Advanced Technology
548 West Randolph Street
Chicago, IL 60661



Oak Ridge National Laboratory
managed for the DEPARTMENT OF ENERGY under
U.S. GOVERNMENT contract DE-AC05-00OR22725


PROJECT NAME

SPALLATION NEUTRON SOURCE

**TARGET BUILDING
ELECTRICAL LIGHTING PLAN
LEVEL 3, SECTOR 47**

1	48	49	50	PLANT	BLDG	FL	SH.	OF	TYPE	CLASS
3	E	X	X	8	8700		1	1	P	U
51	52	53	E3.03.47							REV
NC	NA									0

NO REPRESENTATION OR WARRANTY, EXPRESSED OR IMPLIED, IS MADE AS TO THE ACCURACY, COMPLETENESS OR USEFULNESS OF THE INFORMATION OR STATEMENTS CONTAINED IN THESE DRAWINGS, OR THAT THE USE OR DISCLOSURE OF ANY INFORMATION, APPARATUS, METHOD, OR PROCESS DISCLOSED IN THESE DRAWINGS MAY NOT INFRINGE PRIVATE RIGHTS OF OTHERS. NO LIABILITY IS ASSUMED WITH RESPECT TO THE USE OF, OR FOR DAMAGES RESULTING FROM THE USE OF ANY INFORMATION, APPARATUS, METHOD, OR PROCESS DISCLOSED IN THESE DRAWINGS. DRAWINGS MADE AVAILABLE FOR INFORMATION TO BIDDER ARE NOT TO BE USED FOR OTHER PURPOSES AND ARE TO BE RETURNED UPON REQUEST OF THE FORWARDING CONTRACTOR.

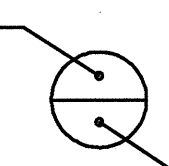NUMBER OF—
SECTION OR
DETAIL

DRAWING ON
WHICH SECTION
OR DETAIL IS
SHOWN OR TAKEN

DETAIL KEY

SECTION AND DETAIL KEY

THIS DOCUMENT
CONTROLLED BY

SYSTEM 3

ENGINEERING
PROCEDURE SNS-ENG-0001[illegible]